

LAYOUT

SITE PLAN SHOWING KHASRA NO,110,110/1,110/2,110/3,110/4,110/5. VILLAGE NIMBLA TEHSIL LUNI DIST. JODHPUR.

SCALE :- 1" = 100'

J.D.A (L)  
DRG. NO. 195  
13/12/13



PLANTATION BELT 100' WIDE

D PALI

JODHPUR-PALI ROAD 200' WIDE

TO JODHPUR


IN PLANTATION BELT = 1767.00 SQ. FT.  
 = 196.33 SQ. YDS.  
 = 164.15 SQ. MTS.

NET AREA OF LAND = 330160.20 SQ. FTS.  
 = 36684.46 SQ. YDS.  
 = 30671.88 SQ. MTS.

TOTAL AREA OF LAND = 331927.2 SQ. FTS.  
 = 36880.8 SQ. YDS.  
 = 30836.03 SQ. MTS.

KHASRA NO.

AREA = 19.05 BIGHA  
 = 19 BIGHA 1 BISWA  
 = 331927.2 SQ. FTS.  
 = 36880.8 SQ. YDS.  
 = 30836.03 SQ. MTS.

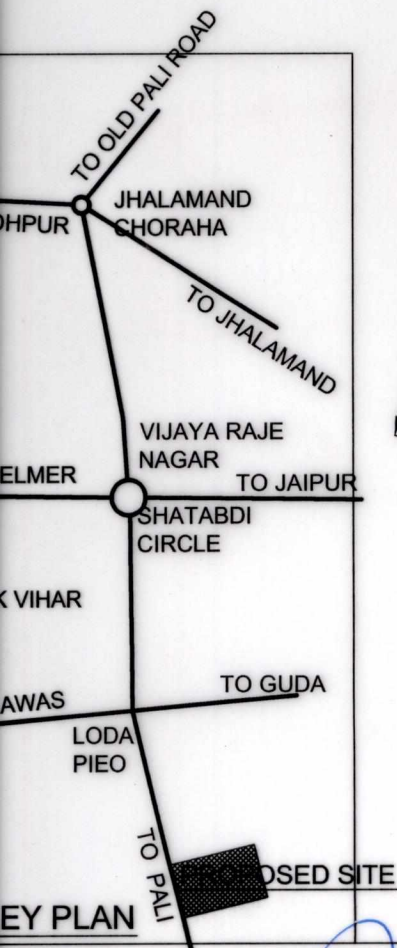

APPROVED LAY OUT PLAN  
ZLC dated 23/10/13.

*[Signature]*  
 उप नगर नियोजक  
 जोधपुर विकास प्राधिकरण  
 जोधपुर

*[Signature]*  
 उपायुक्त (दक्षिण)  
 जोधपुर विकास प्राधिकरण  
 जोधपुर