


LAY OUT PLAN ON KHASRA NO. 224/7  
OF VILLAGE MOGRA AT JODHPUR

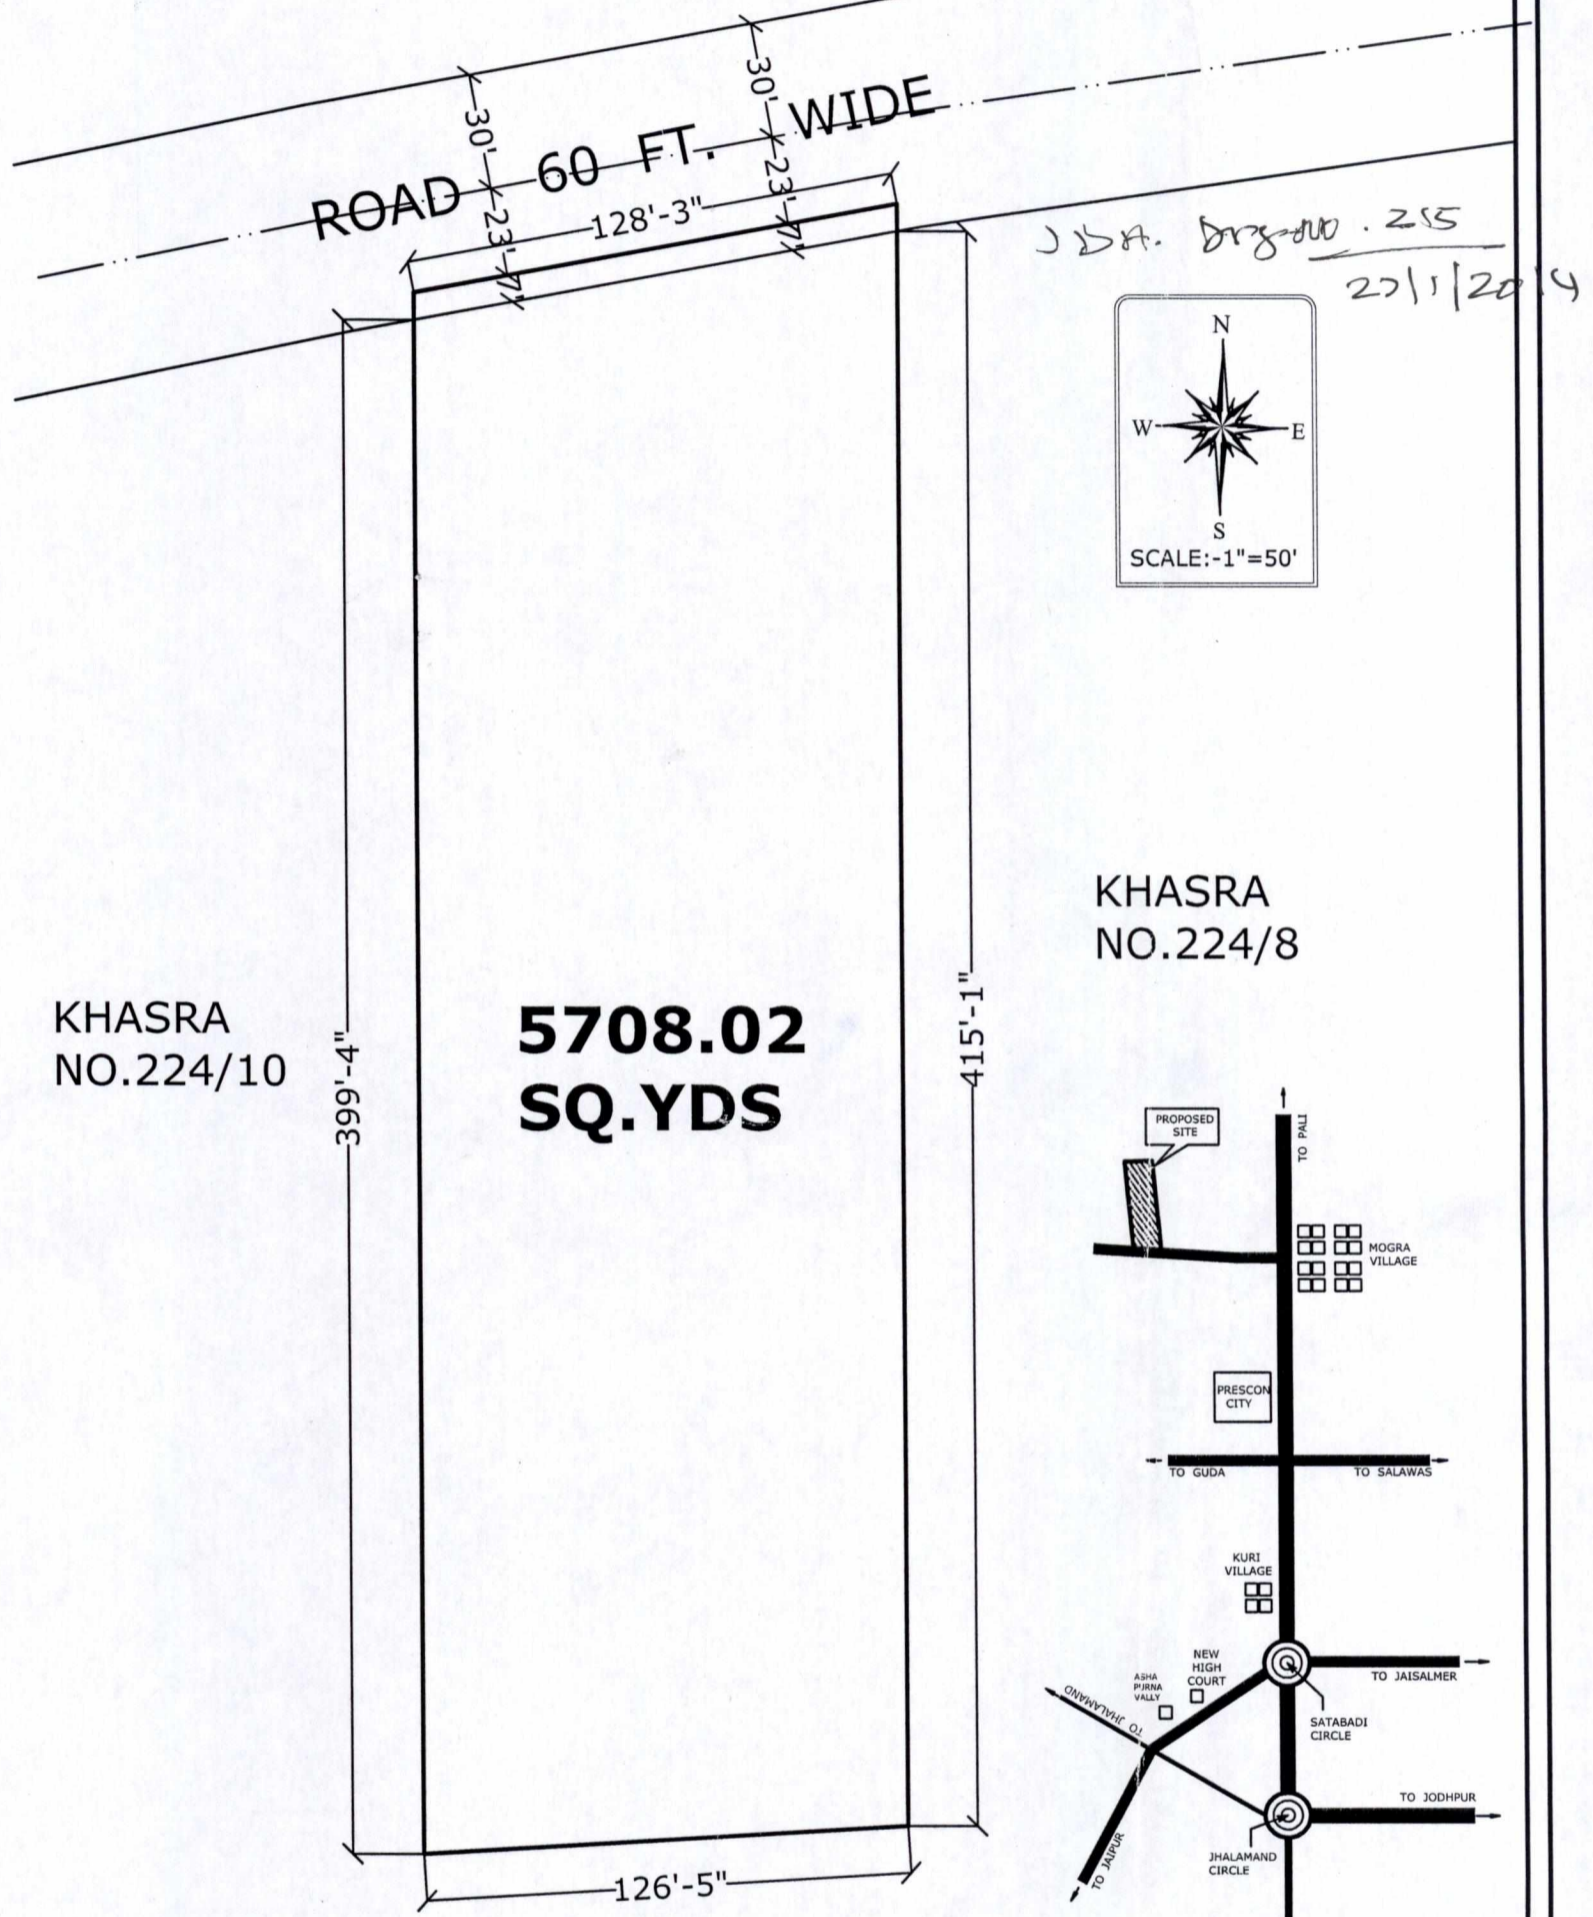

KHASRA  
NO.224/10

**5708.02  
SQ.YDS**

KHASRA  
NO.224/8

KHASRA  
NO.117

**KEY - PLAN**

LAND USE ANALYSIS		
AREA OF	Sq. yds	%
PLOTS AREA	5708.02	98.28
ROAD AREA	99.98	01.72
TOTAL AREA	5808.00	100

*[Signature]*  
उप नगर नियोजक  
जोधपुर विकास प्राधिकरण  
जोधपुर

*[Signature]*  
उपायुक्त (दक्षिण)  
जोधपुर विकास प्राधिकरण  
जोधपुर

Z L C APPROVED MEETING ON  
DATE :- 16.01.2014